


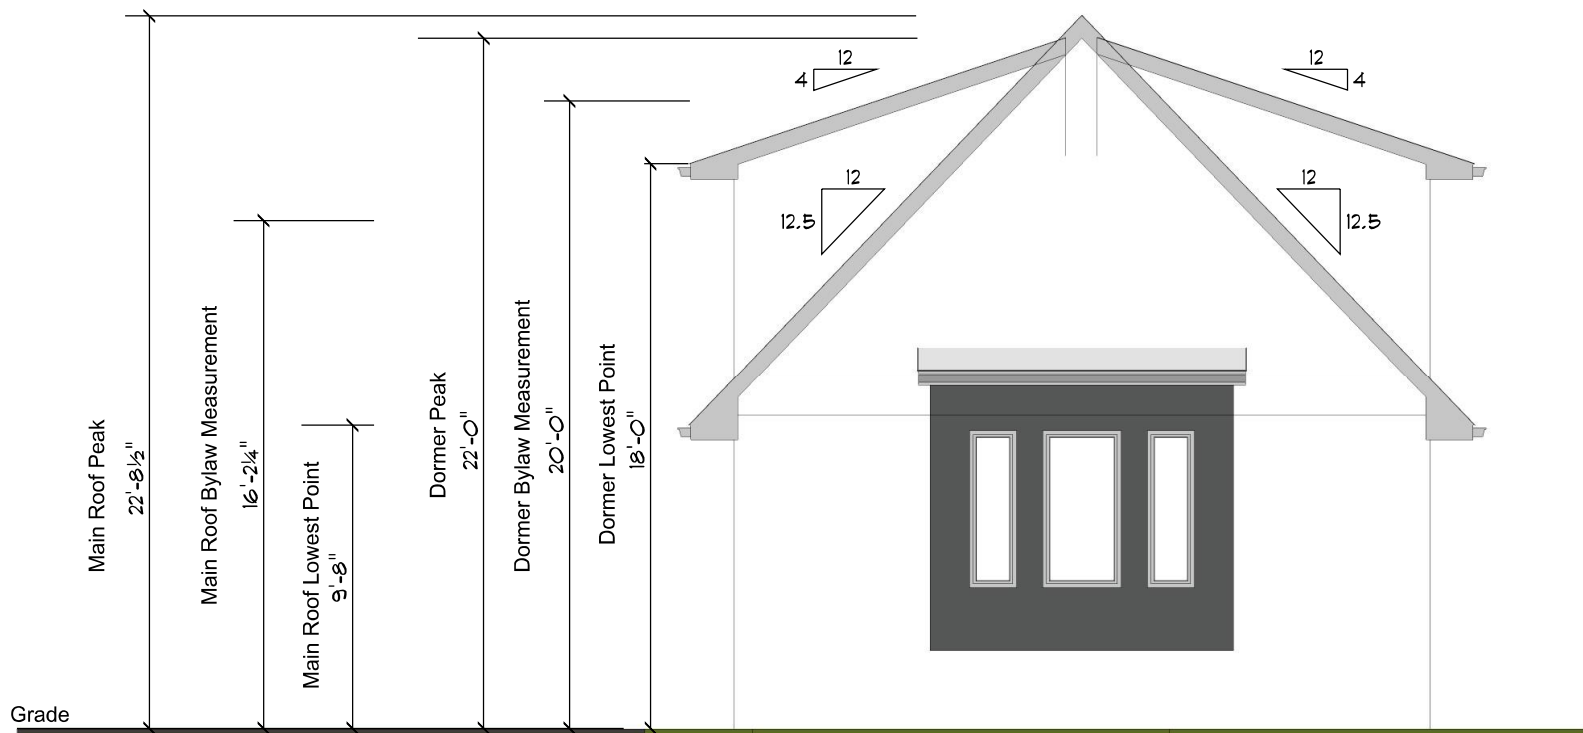

ADU ROOF HEIGHT